

3659/38 Streuobstwiese

3659/45

3659/61

3659/37

WA (A)  
0,4 (0,8)  
TH max +7,5m  
DN 35°-45°

Tgar  
Whs

3659/40

WA (A)  
0,4 (0,8)  
TH max +7,5m  
DN 35°-45°

Tgar  
Whs

Sundheimer Feld

Pflanzfläche

3659/41

MI (F)  
0,6 (1,0)  
GH max +11,0m  
DN max 35°

Büro  
Lagg

3659/78

WA (D)  
0,4 (0,8)  
TH max +7,5m  
DN 35°-45°

Gar  
Whs

2a 2b 2c  
Whs Whs Whs  
3659/87 3659/86 3659/85  
L<sub>a</sub> L<sub>b</sub> L<sub>c</sub>  
Whs Whs Whs  
3659/84 3659/83 3659/82  
6 6a 6b  
Whs Whs Whs  
3659/80 3659/81 3659/88

3659/68

3659/13

3659/19

3659/20

3659/14

3659/24

3659/11

3659/6

Siemensstraße

3659/21


3659/9

**Kehl - SUNDHEIM**  
**KLAUSMATT, 1. Änd.**  
M. 1 : 1.000  
Stadtplanung Kehl

**Bebauungsplan**  
1/2

**Kehl**  
AM RHEIN

10 20 30 40 50m

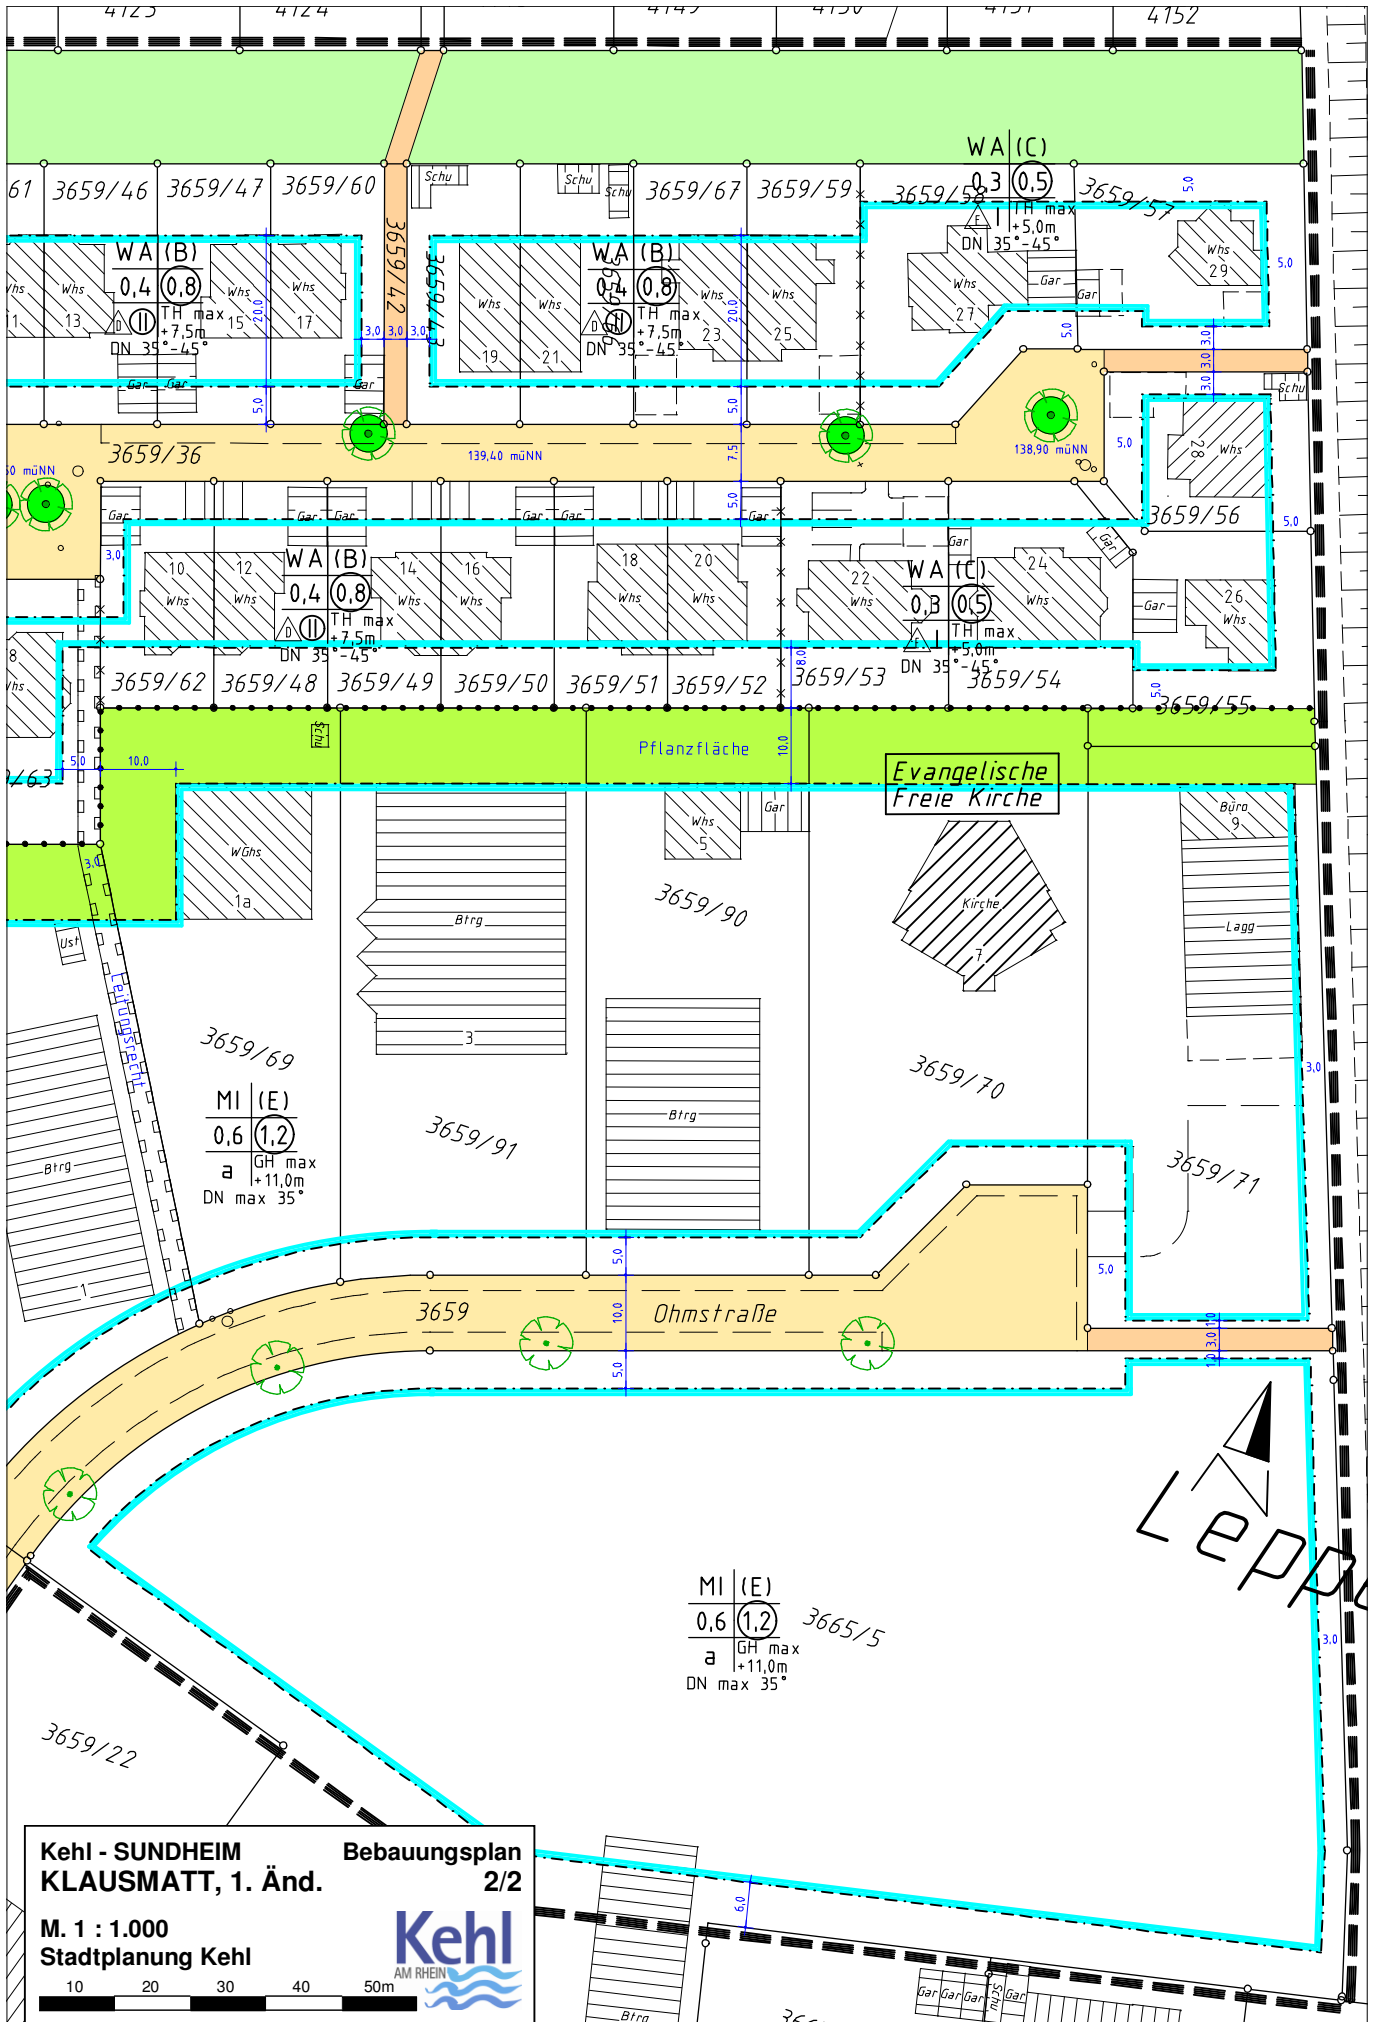

**Kehl - SUNDHEIM**  
**KLAUSMATT, 1. Änd.**

**Bebauungsplan**  
**2/2**

**M. 1 : 1.000**  
**Stadtplanung Kehl**

