
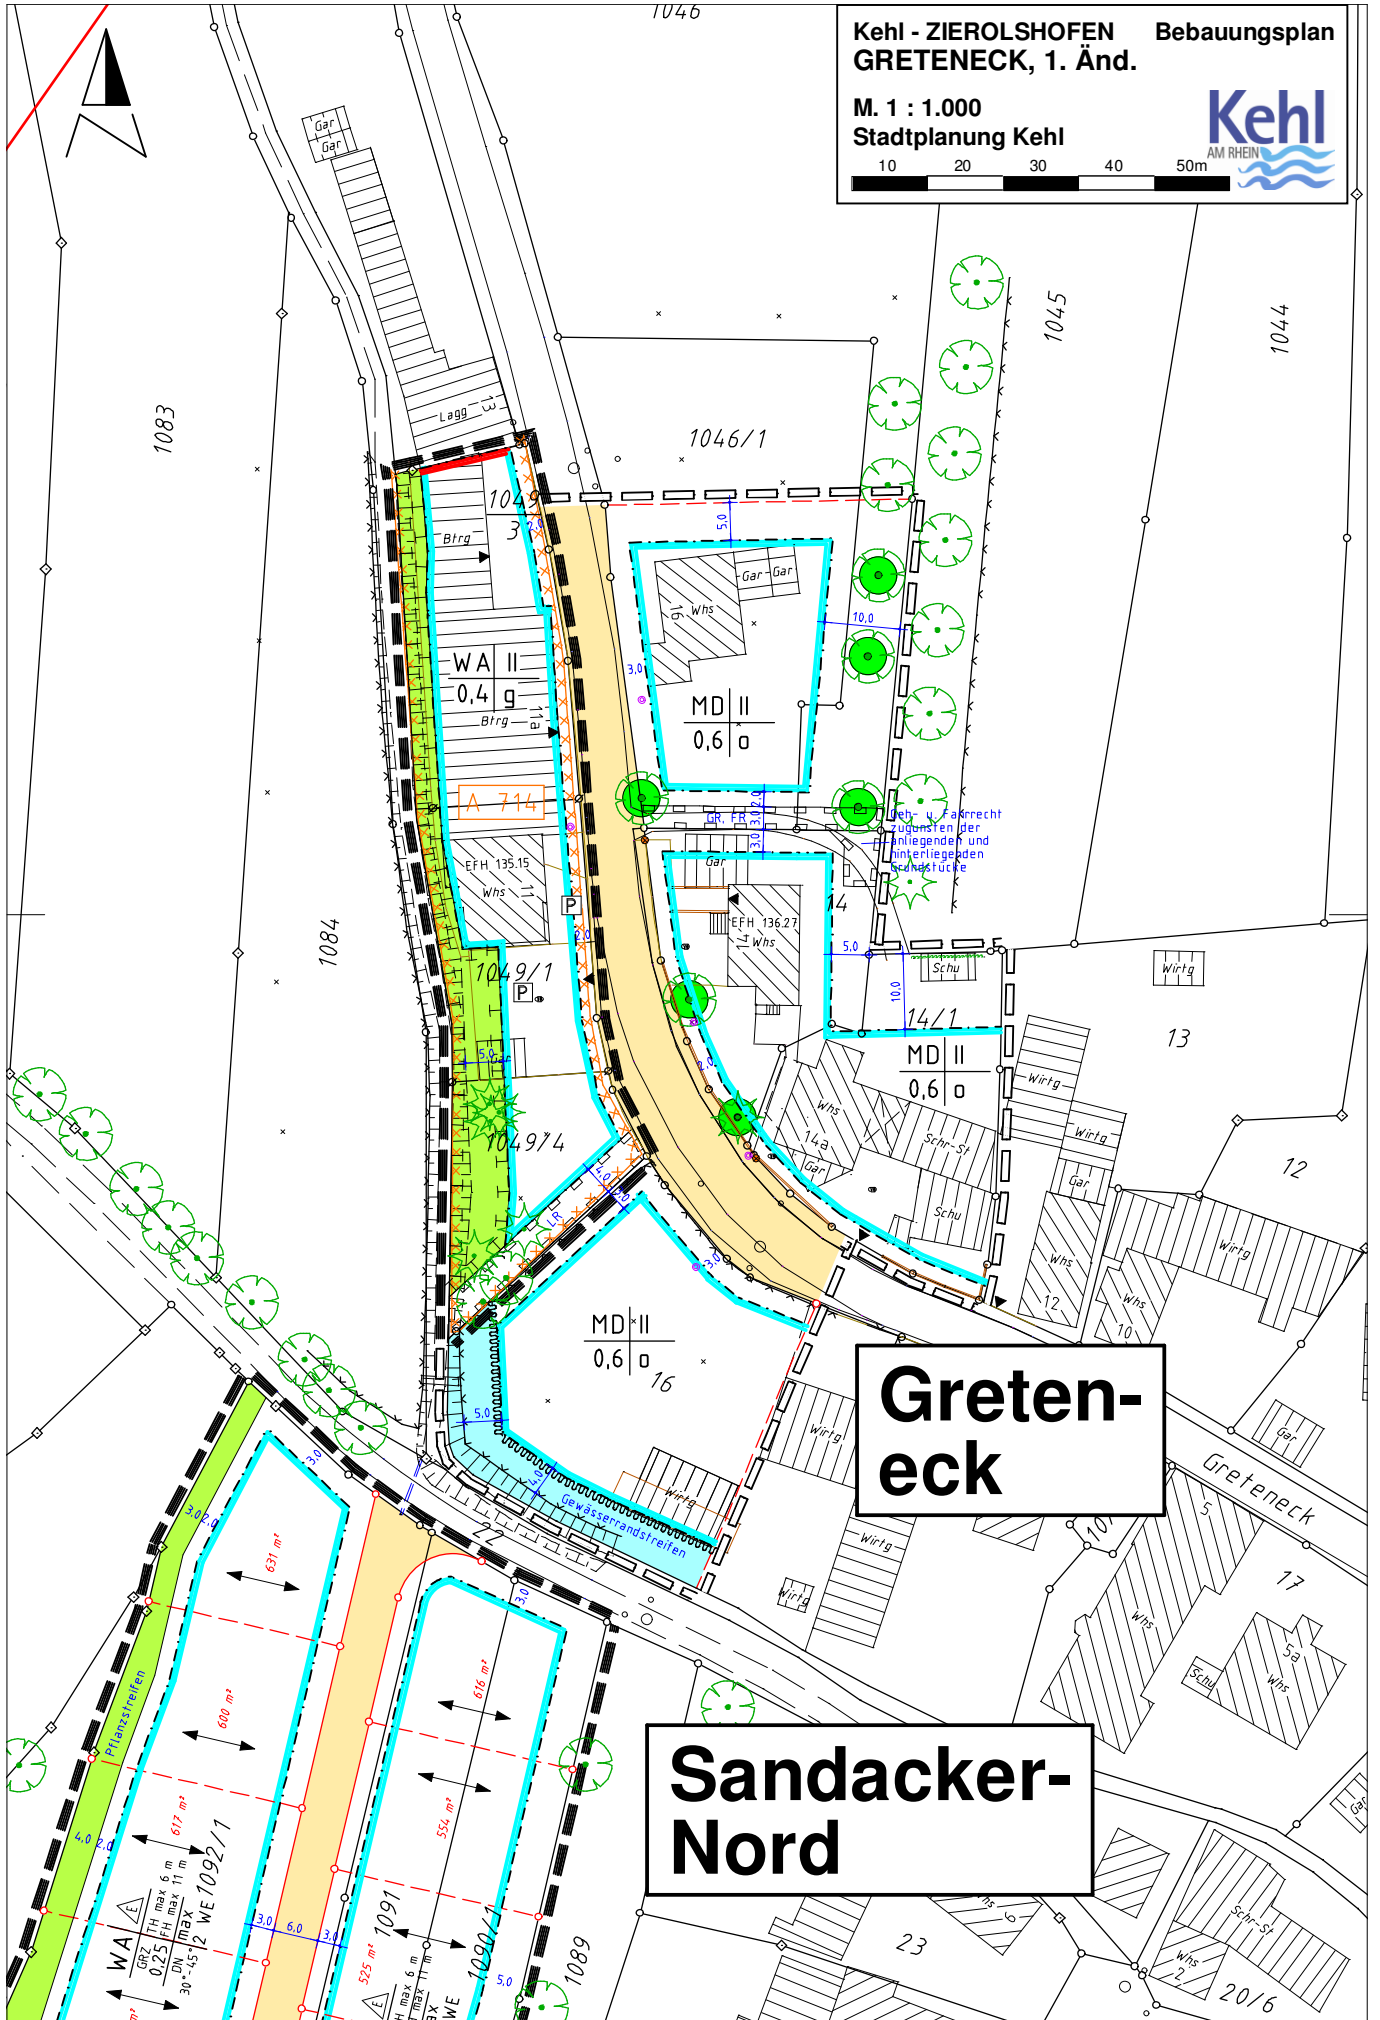


Kehl - ZIEROLSHOFEN Bebauungsplan
GRETENECK, 1. Änd.

M. 1 : 1.000
Stadtplanung Kehl

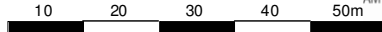

Greteneck

Sandacker-Nord



1083

1084

1045

1044

1046/1

1049/1

WA II
0,4 g
Brrg

EA 714

EFH 135.15
Wwhs

1049/1
P

1049/14

MD II
0,6 o
16

1091

1092/1

1099

13

12

17

Greteneck

Sandacker-Nord

WA II
GRZ 0,25
FH max 6 m
DN max 11 m
30°-45°
WE 1092/1

EFH max 6 m
DN max 11 m
WE 1091



637 m²

600 m²

617 m²

554 m²

616 m²































